



Christopher Thiemet, REALTOR®

Proudly offering this home listing, and specializing in Saint Louis City, Historic Neighborhoods + Vintage Properties


6122 S. Grand Blvd Saint Louis, MO 63111



circa PROPERTIES

314.412.0654 | CT@SaintLouisCity.com

[www.6122Grand.com](http://www.6122Grand.com) for more info, floorplan and photos

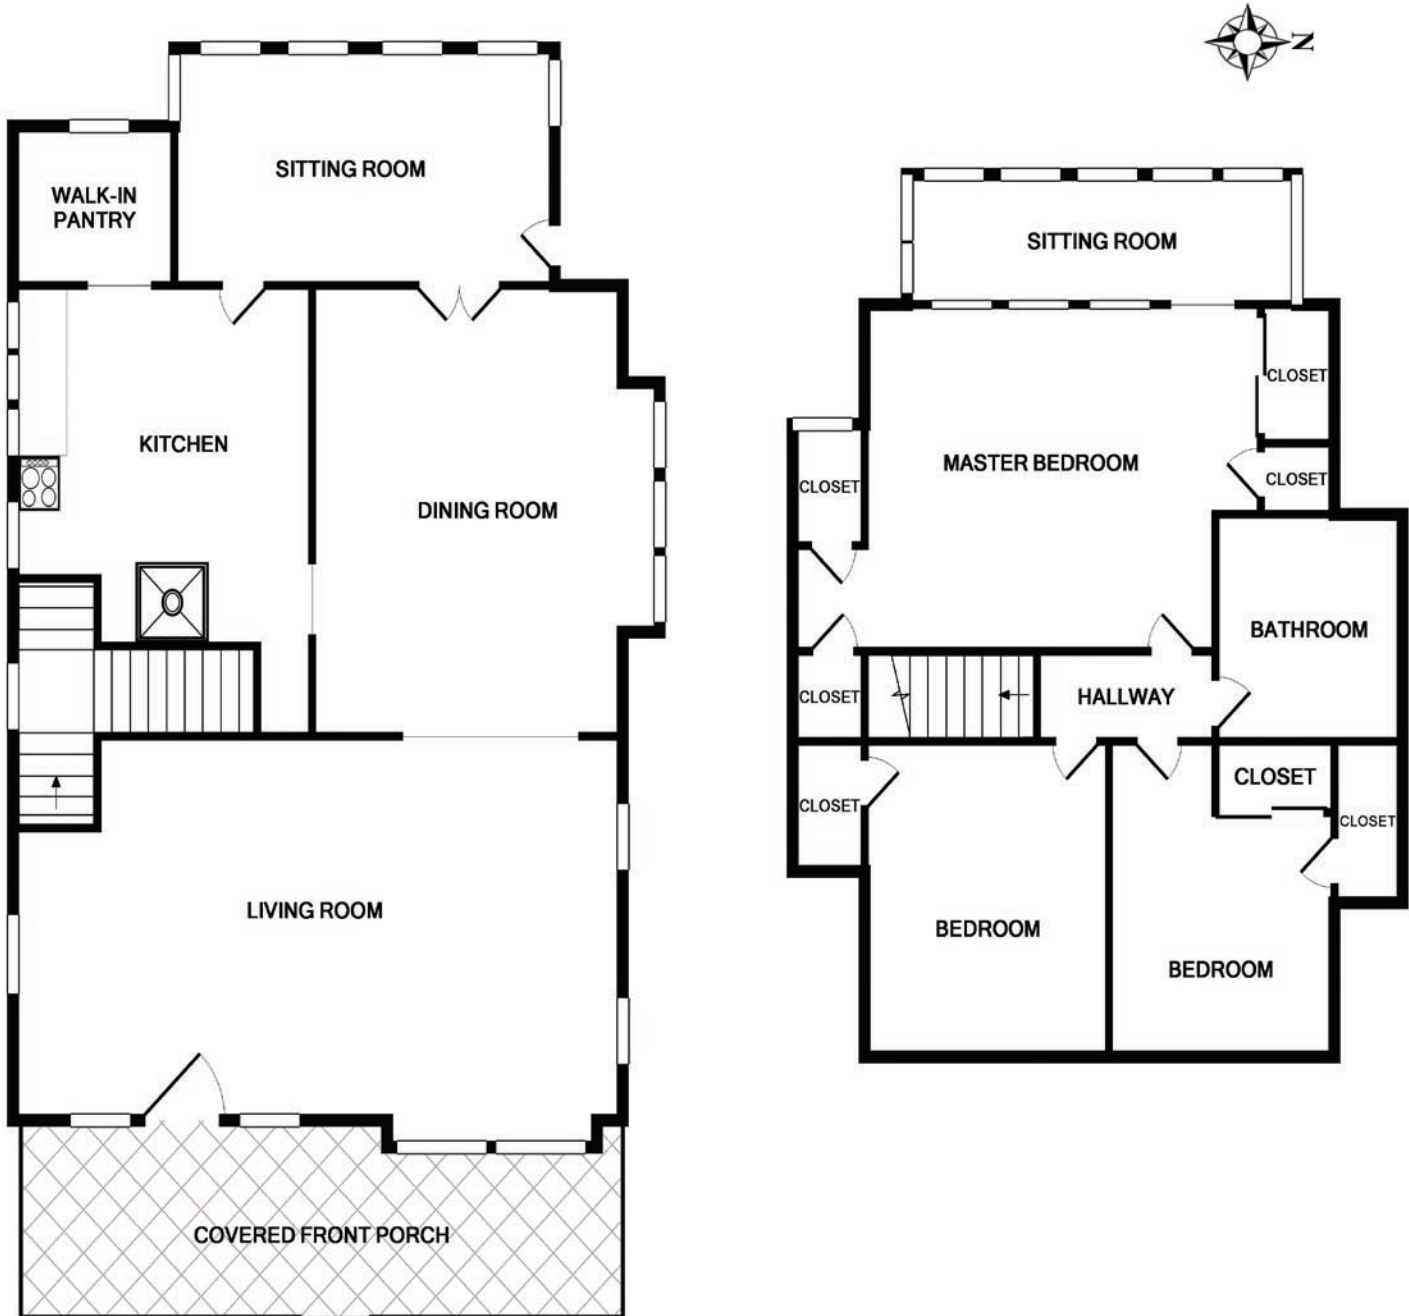

**Floorplan Disclaimer:**

This floor plan illustration is an approximation of existing structures and features and is provided for convenience only with the permission of the seller. This was not drawn by a professional architect and cannot be a substitute for architectural drawings. All measurements are approximate and not guaranteed to be exact or to scale. Buyer should confirm measurements using their own sources prior to purchasing or writing an offer to purchase. Not for use with appraisal/assessment.



circa PROPERTIES  
4507 S KINGSHIGHWAY BLVD  
SAINT LOUIS, MO 63109  
314 352 5200  
314 352 5209 FAX  
WWW.CIRCASTL.COM